





TEMPLE EDGE-LIT

Internally-Illuminated LED Signs

REVISIONS			
REV.	DESCRIPTION	DATE	APPROVED
B	REVISED RELEASE	03-18-09	AJL

CORRECT INSTALLATION OF THE SE-5146 FROM FRONT OF SIGN. INSTALLATION MUST LOOK IDENTICAL AT BOTH ENDS.

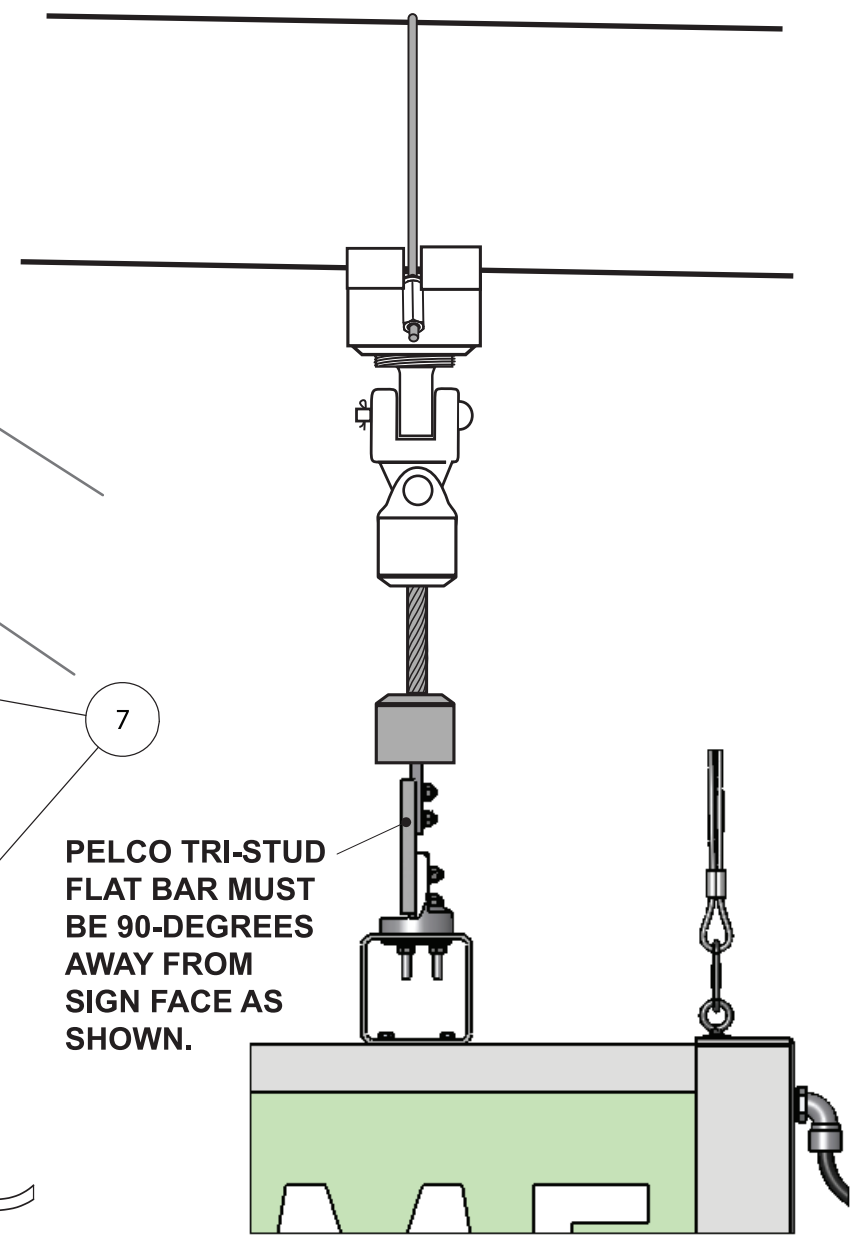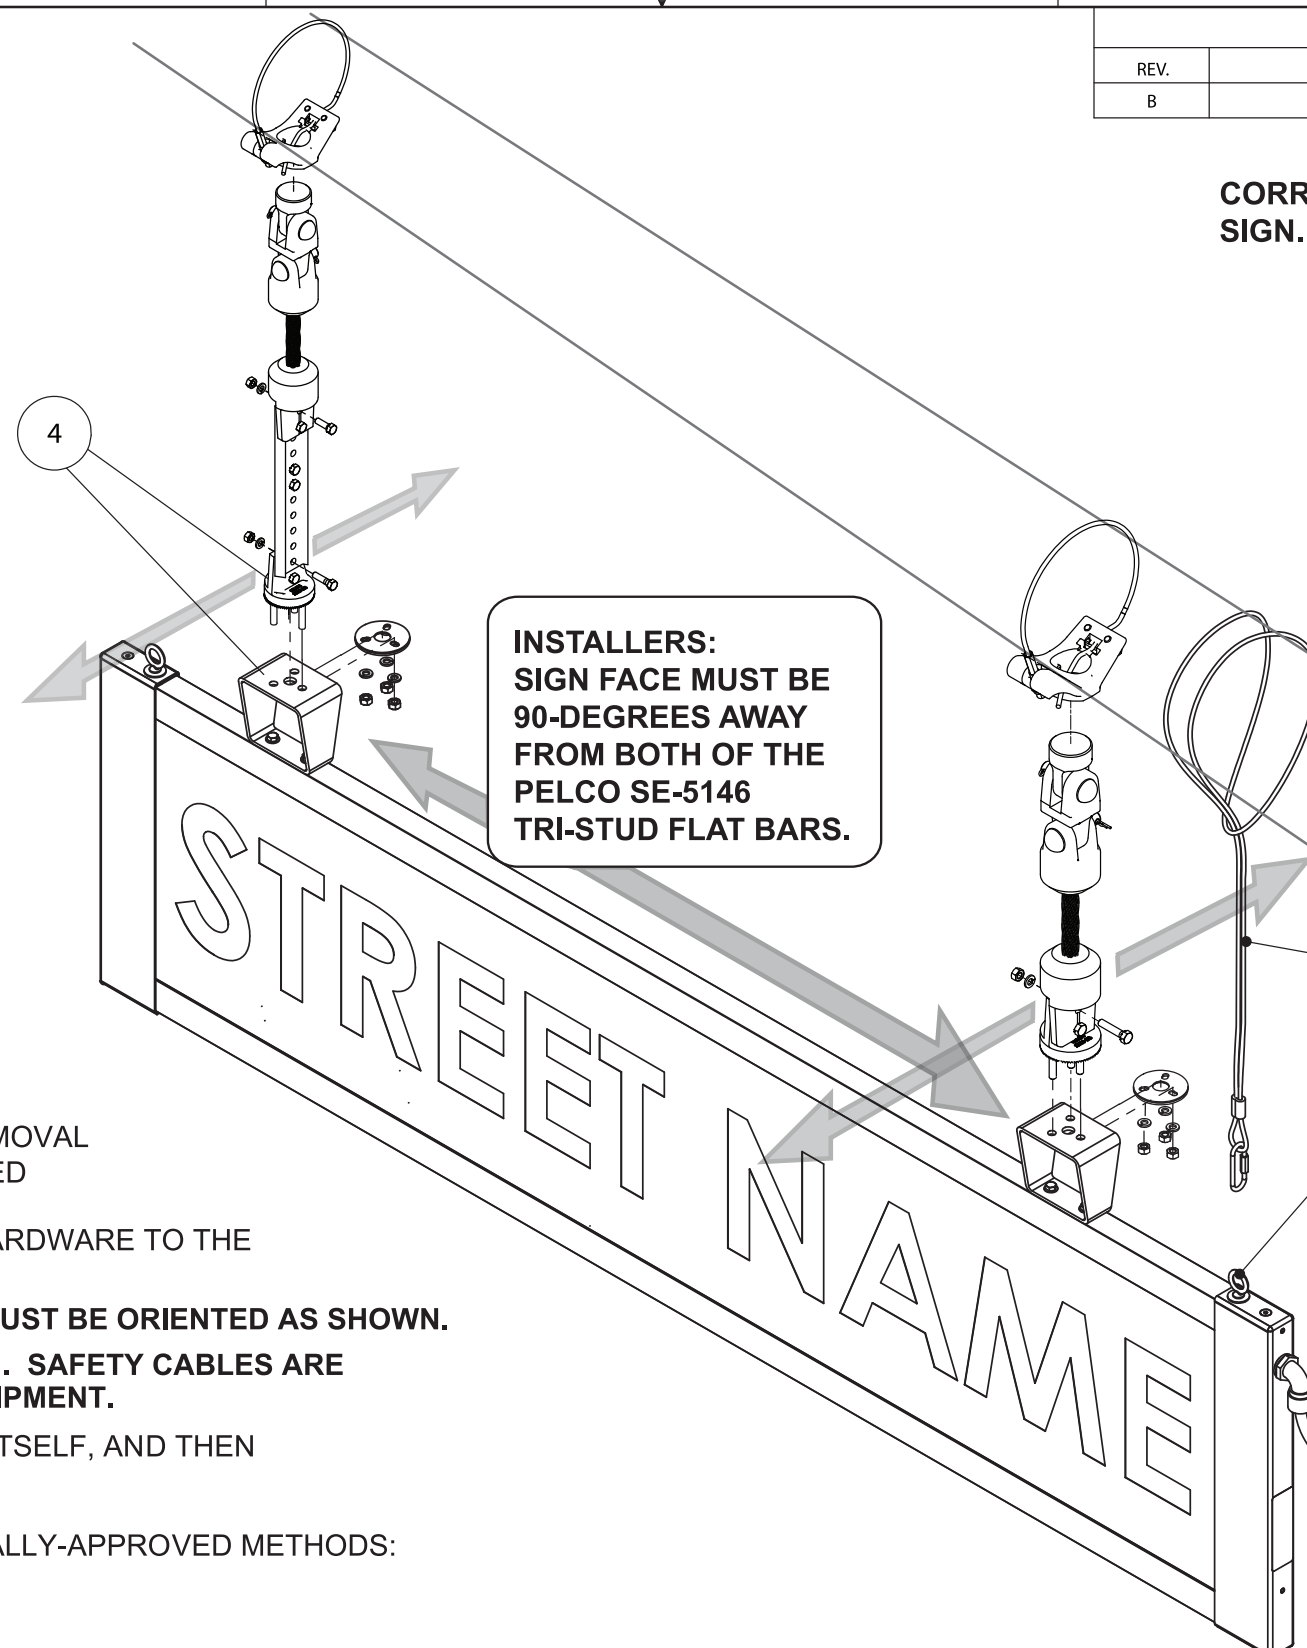

INSTALLATION:

1. INTENDED FOR OUTDOOR USE AND IS SUITABLE FOR WET LOCATIONS.
2. FOR MAINTENANCE INSTRUCTIONS, PLEASE CONTACT TEMPLE EDGE-LIT AT 800-633-3221.
3. SIGNS ARE SHIPPED IN WOODEN CRATES, AND REMOVAL OF PROTECTIVE PACKAGING MATERIAL IS REQUIRED BEFORE INSTALLATION.
4. CONNECT APPROVED SIGN MOUNTING TR-STUD HARDWARE TO THE TOP SIGN HANGERS AS SHOWN
5. APPROVED BRACKETS, SUCH AS PELCO SE-5146 MUST BE ORIENTED AS SHOWN.
6. TEMPLE RECOMMENDS AT LEAST 1 SAFETY CABLE. SAFETY CABLES ARE OPTIONAL AND NOT PROVIDED AS STANDARD EQUIPMENT.
7. LOOP SAFETY CABLE OVER MAST ARM, THROUGH ITSELF, AND THEN PERMANENTLY ATTACH IT TO PROVIDED EYEBOLT.
8. CONNECT ELECTRICAL TERMINATIONS USING LOCALLY-APPROVED METHODS:
 BLACK: LINE VOLTAGE, 120-240VAC, 50/60Hz
 WHITE: NEUTRAL
 GREEN: GROUND
9. THE LOCATION OF THE DISCONNECT AFTER INSTALLATION SHALL COMPLY WITH ARTICLE 600 OF THE NATIONAL ELECTRICAL CODE.

NOTES: LOCAL AUTHORITIES ARE RESPONSIBLE FOR THE TRAFFIC SYSTEM DESIGN, TAKING INTO ACCOUNT LOCAL ENVIRONMENTAL AND WIND LOADING CONDITIONS. TYPICAL MOUNTING CONFIGURATION INVOLVING PELCO SE-5015 OR SE-5146 SIGN MOUNTING BRACKETS SHOWN ABOVE (OTHERS POSSIBLE). ELECTRICAL CONNECTIONS NOT SHOWN FOR CLARITY.

UNLESS OTHERWISE SPECIFIED DO NOT SCALE DRAWING	
INTERPRET DIMENSIONS AND TOLERANCES PER ASME Y14.100-2000 TOLERANCES APPLY AS SHOWN BELOW	DECIMALS SURF FNISH ANGLES
.X ±.1	63 ±1°
.XX ±.01	
.XXX ±.005	
.XXXX ±.0005	
INCHES	
THIRD ANGLE PROJECTION	

PDM MAINTAINED DATA CHANGES SHALL BE INCORPORATED ELECTRONICALLY BY THE DESIGN AUTHORITY	
PROPRIETARY COPYRIGHT © 2022 BY Temple, Inc., Decatur, Alabama ALL RIGHTS RESERVED. NO PART OF THIS DOCUMENT MAY BE REPRODUCED STORED IN A RETRIEVAL SYSTEM, OR TRANSMITTED IN ANY FORM, WITHOUT THE WRITTEN PERMISSION OF TEMPLE, INCORPORATED.	
DESIGNED BY Temple, Inc.	DATE 10-Oct-2022
DRAWN BY Temple, Inc.	DATE 10-Oct-2022
APPROVED	DATE

Temple Edge-Lit		P.O. Box 2066 Decatur, AL 35602 Tel 1.800.633.3221 Fax 1.256.353.4578	
TITLE Temple Edge-Lit Internally-Illuminated LED Sign INSTALLATION INSTRUCTIONS			
SIZE B	DRAWING NO 51696	REVISION C	
SCALE 1:8.5	CAD REFERENCE 51696.SLDASM	SHEET 1 OF 1	